



Existing Sidewalk to be Demolished and Replaced with Pavés

Entrance/Exit

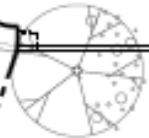

Existing Sidewalk to be Demolished and Replaced with Pavés

Entrance/Exit

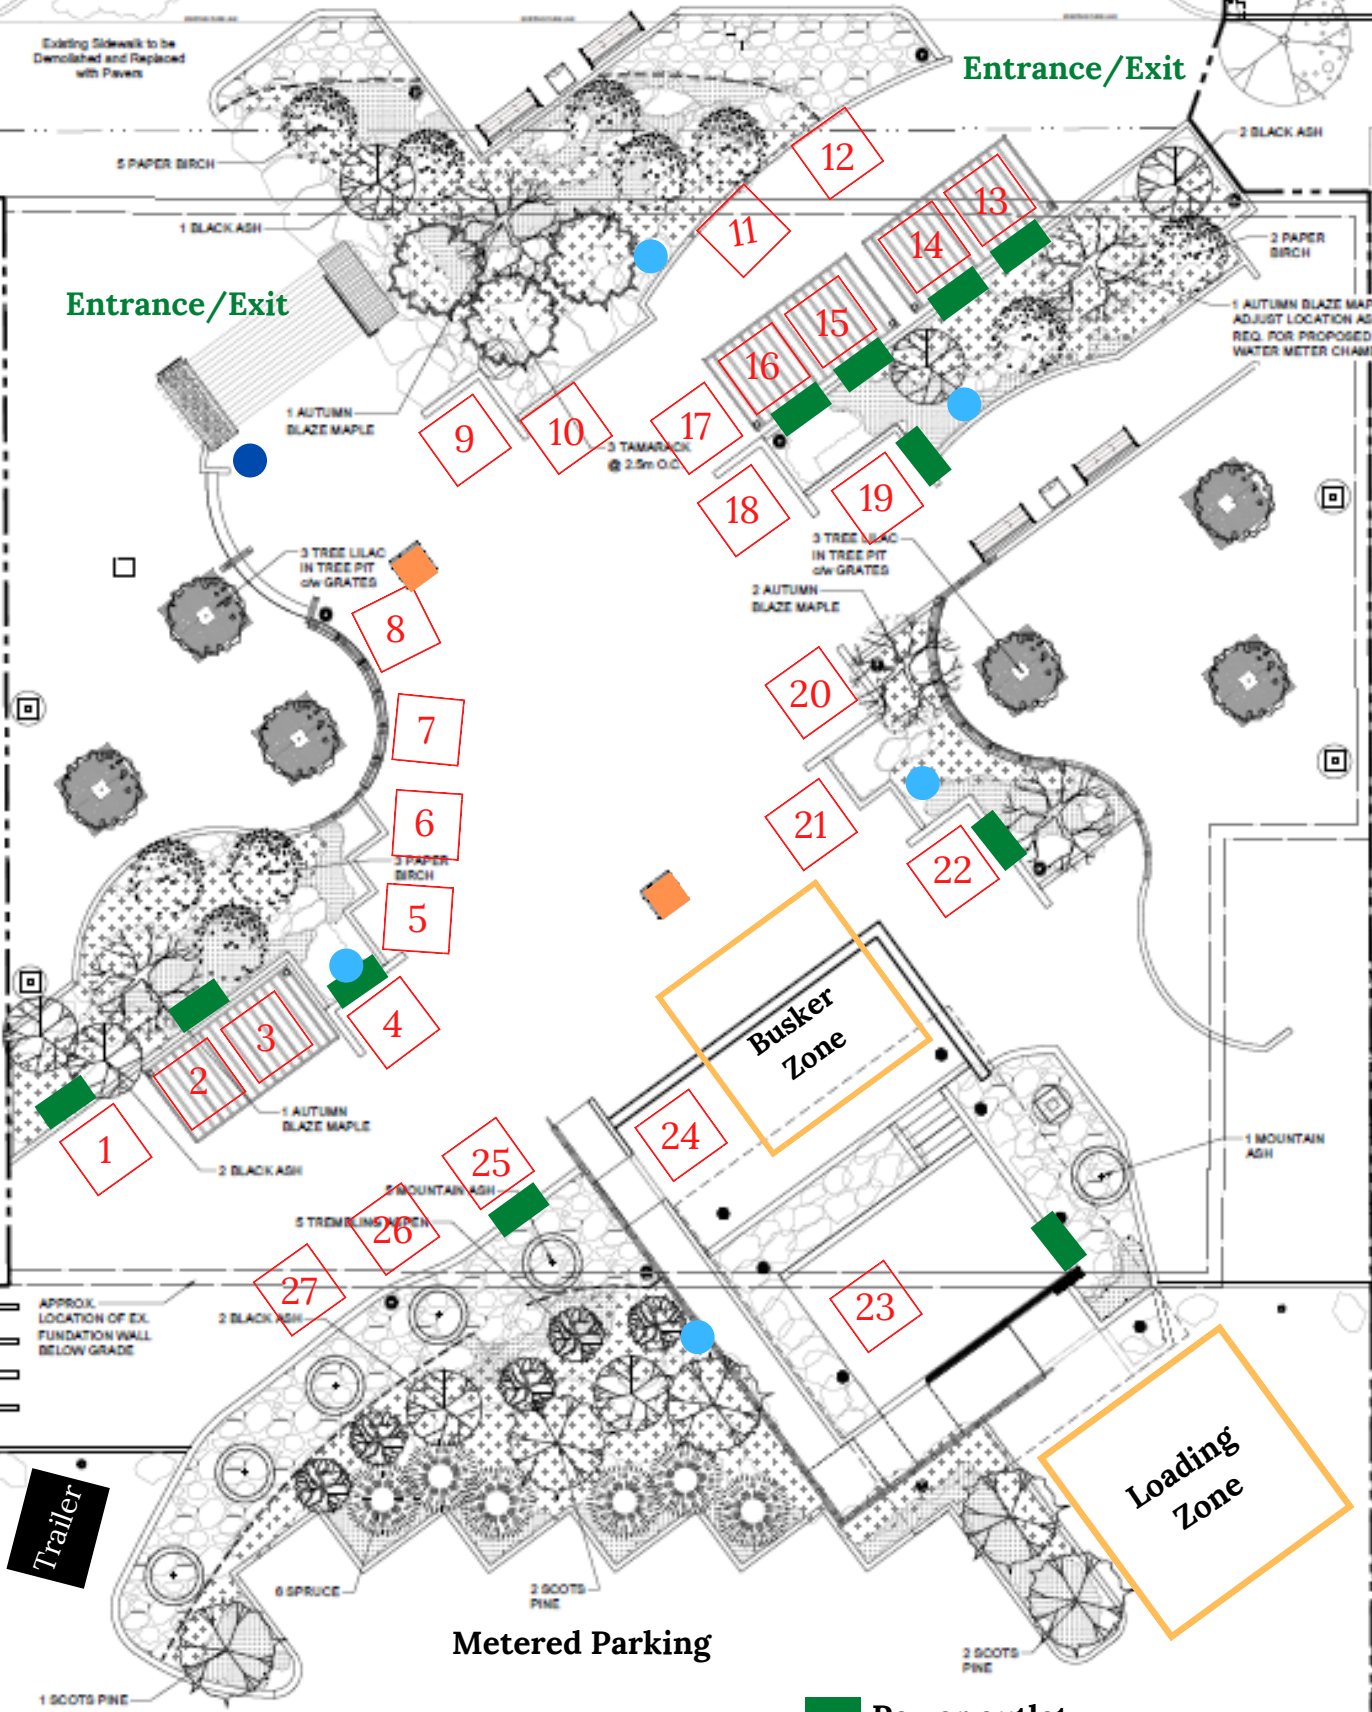

Trailer





Metered Parking

Busker Zone

Loading Zone

RAINY LAKE SQUARE

BACKLANE

-  Power outlet
-  Water tap
-  Water bottle fill station
-  Catch basin for water disposal

